


DEAL STREET

MANCHESTER
VICTORIA WEST
498 YDS

SALFORD
687 YDS

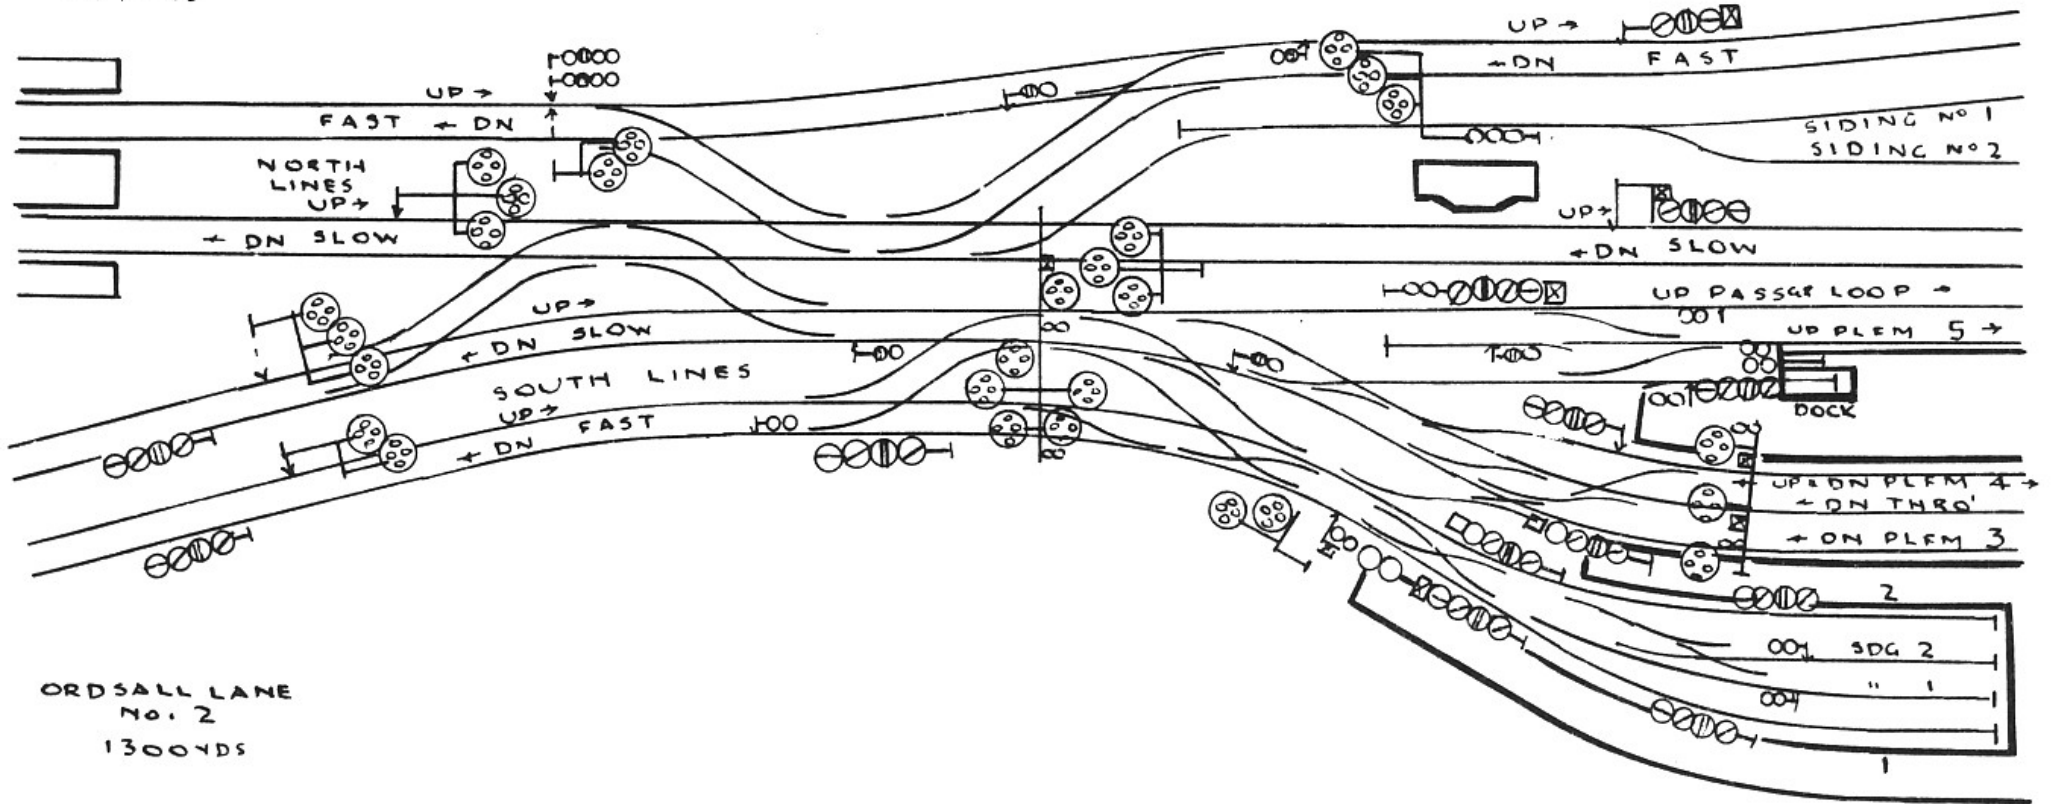

ORDSALL LANE
No. 2
1300 YDS