


146.767

23.174

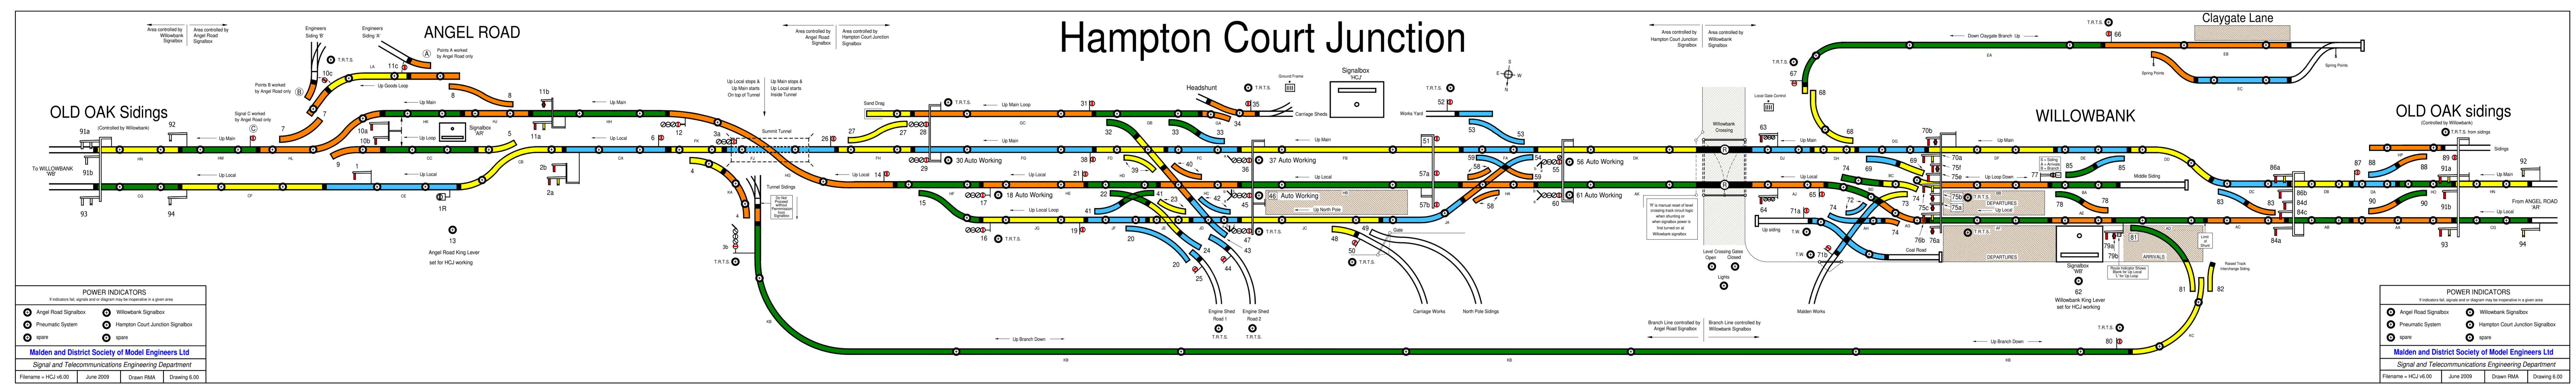

POWER INDICATORS
Position on signal post as indicated in plan view.

○ Angel Road Signalbox	○ Willowbank Signalbox
○ Pneumatic System	○ Hampton Court Junction Signalbox
○ Signal	○ Signal

Malden and District Society of Model Engineers Ltd
Signal and Telecommunications Engineering Department
Filename = HCU v6.01 June 2009 Drawn RMA Drawing 6.00

POWER INDICATORS
Position on signal post as indicated in plan view.

○ Angel Road Signalbox	○ Willowbank Signalbox
○ Pneumatic System	○ Hampton Court Junction Signalbox
○ Signal	○ Signal

Malden and District Society of Model Engineers Ltd
Signal and Telecommunications Engineering Department
Filename = HCU v6.01 June 2009 Drawn RMA Drawing 6.00