


PURLEY OAKS

SOUTH CROYDON

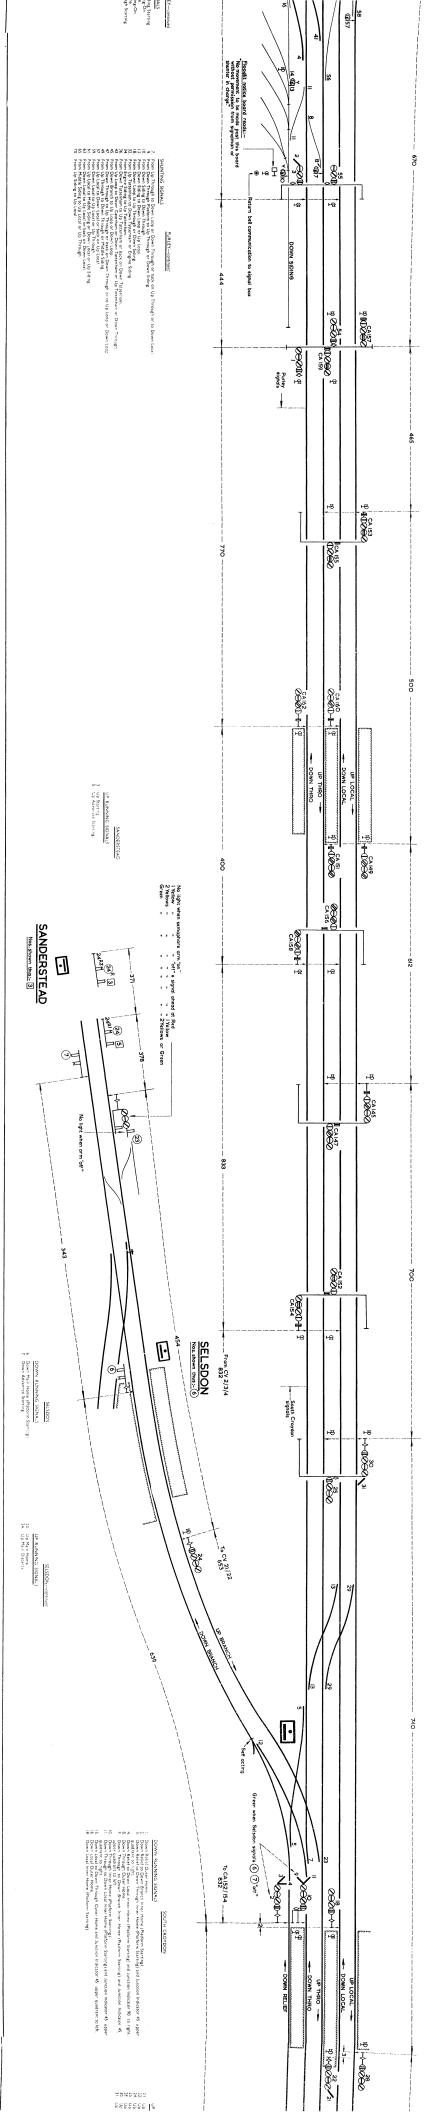

