


# MERSEY RAILWAY

## MAIN LINE SIGNALLING DIAGRAM


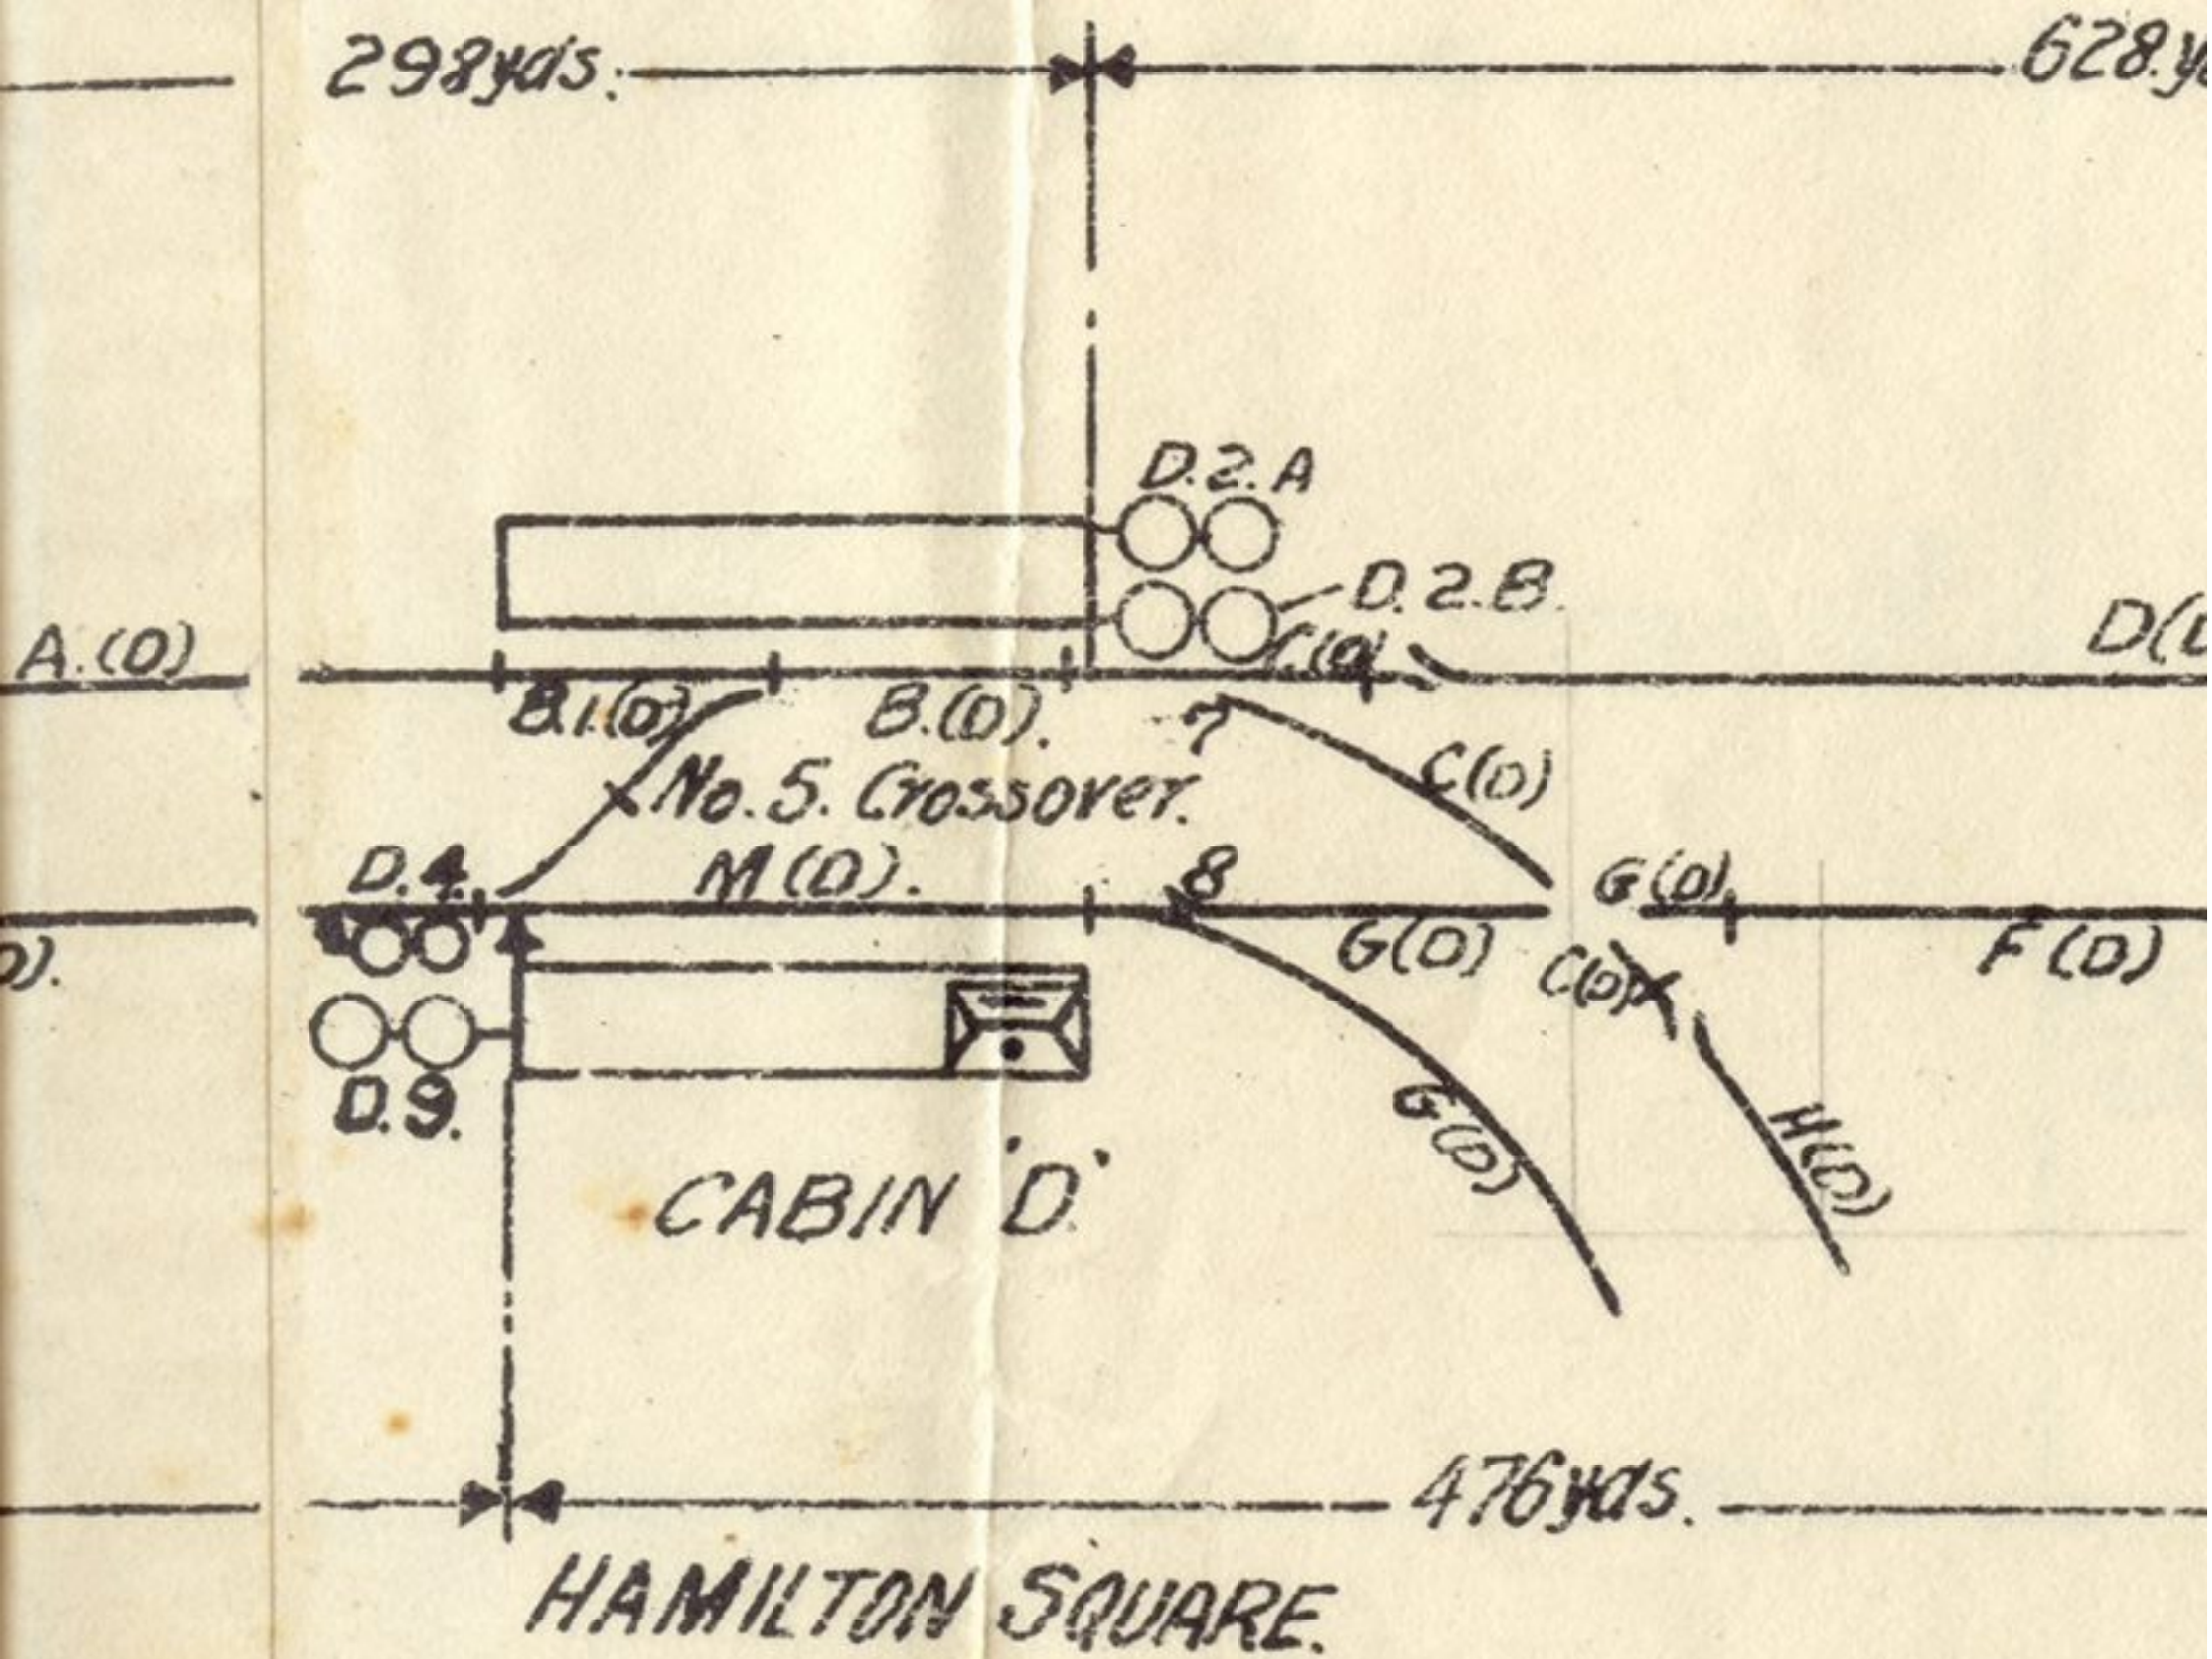


1023 yds.



## BRANCH LINE SIGNALLING DIAGRAM




X

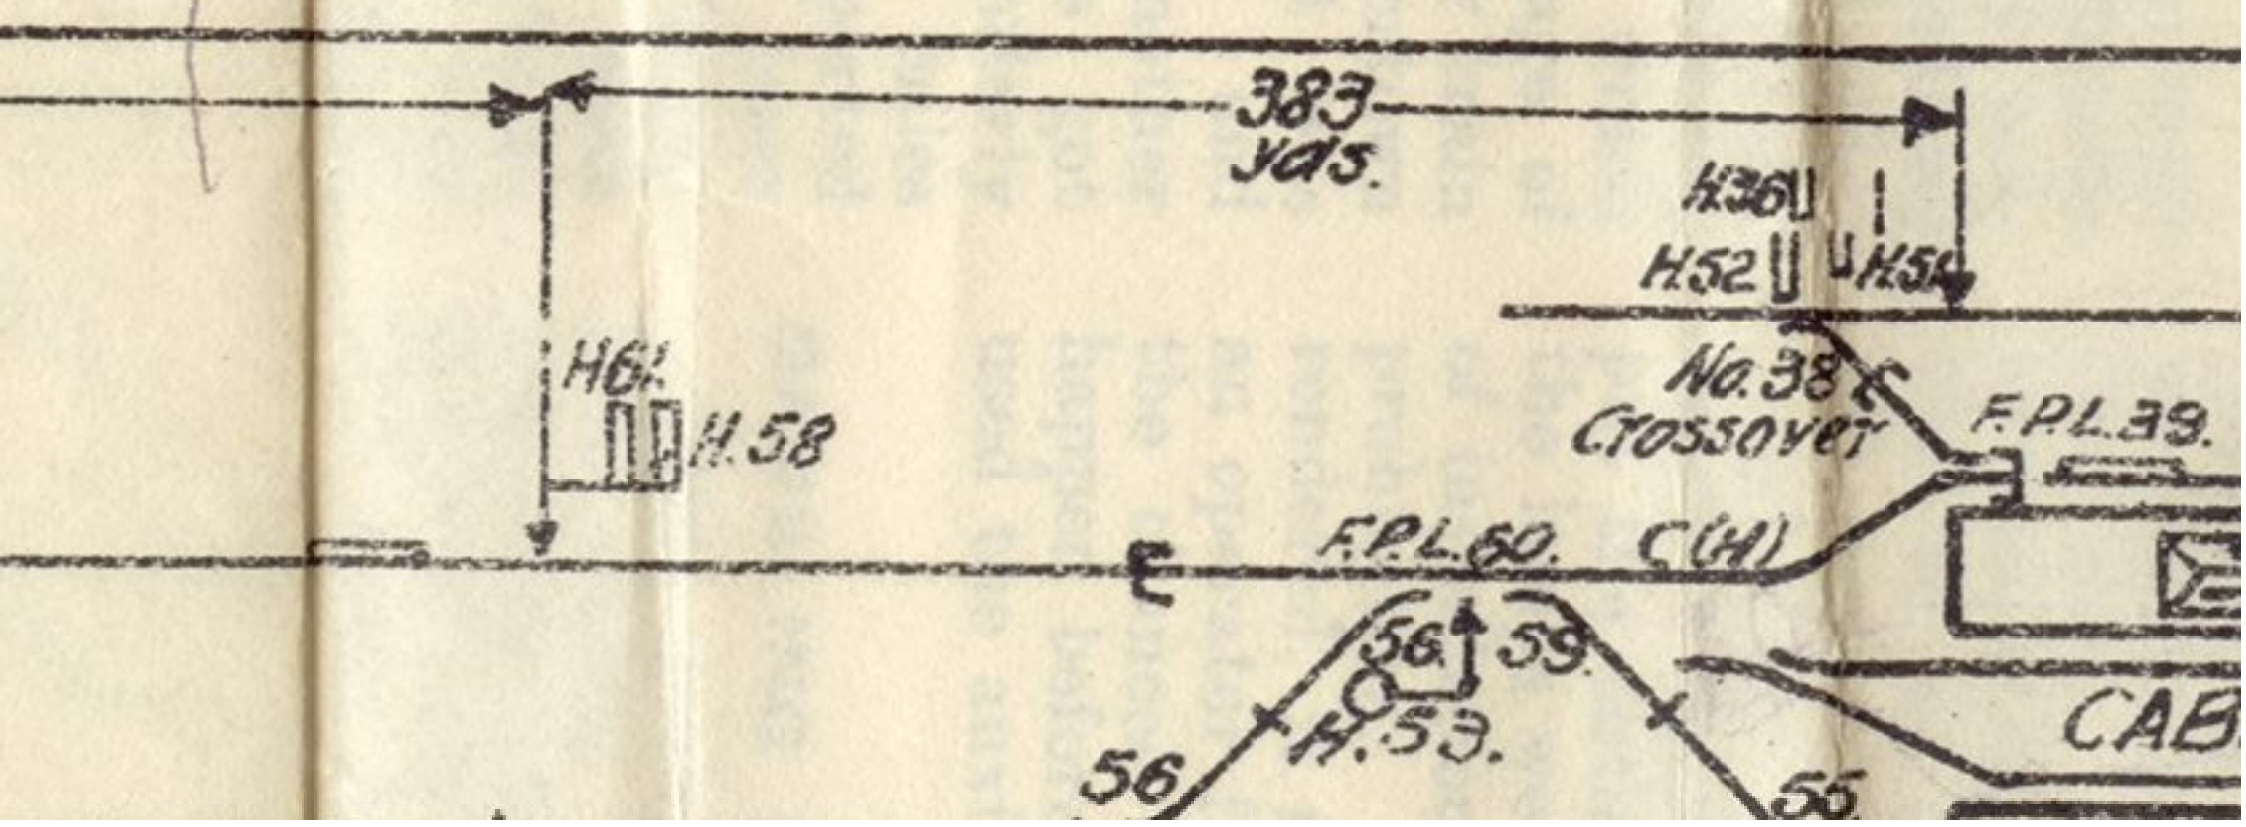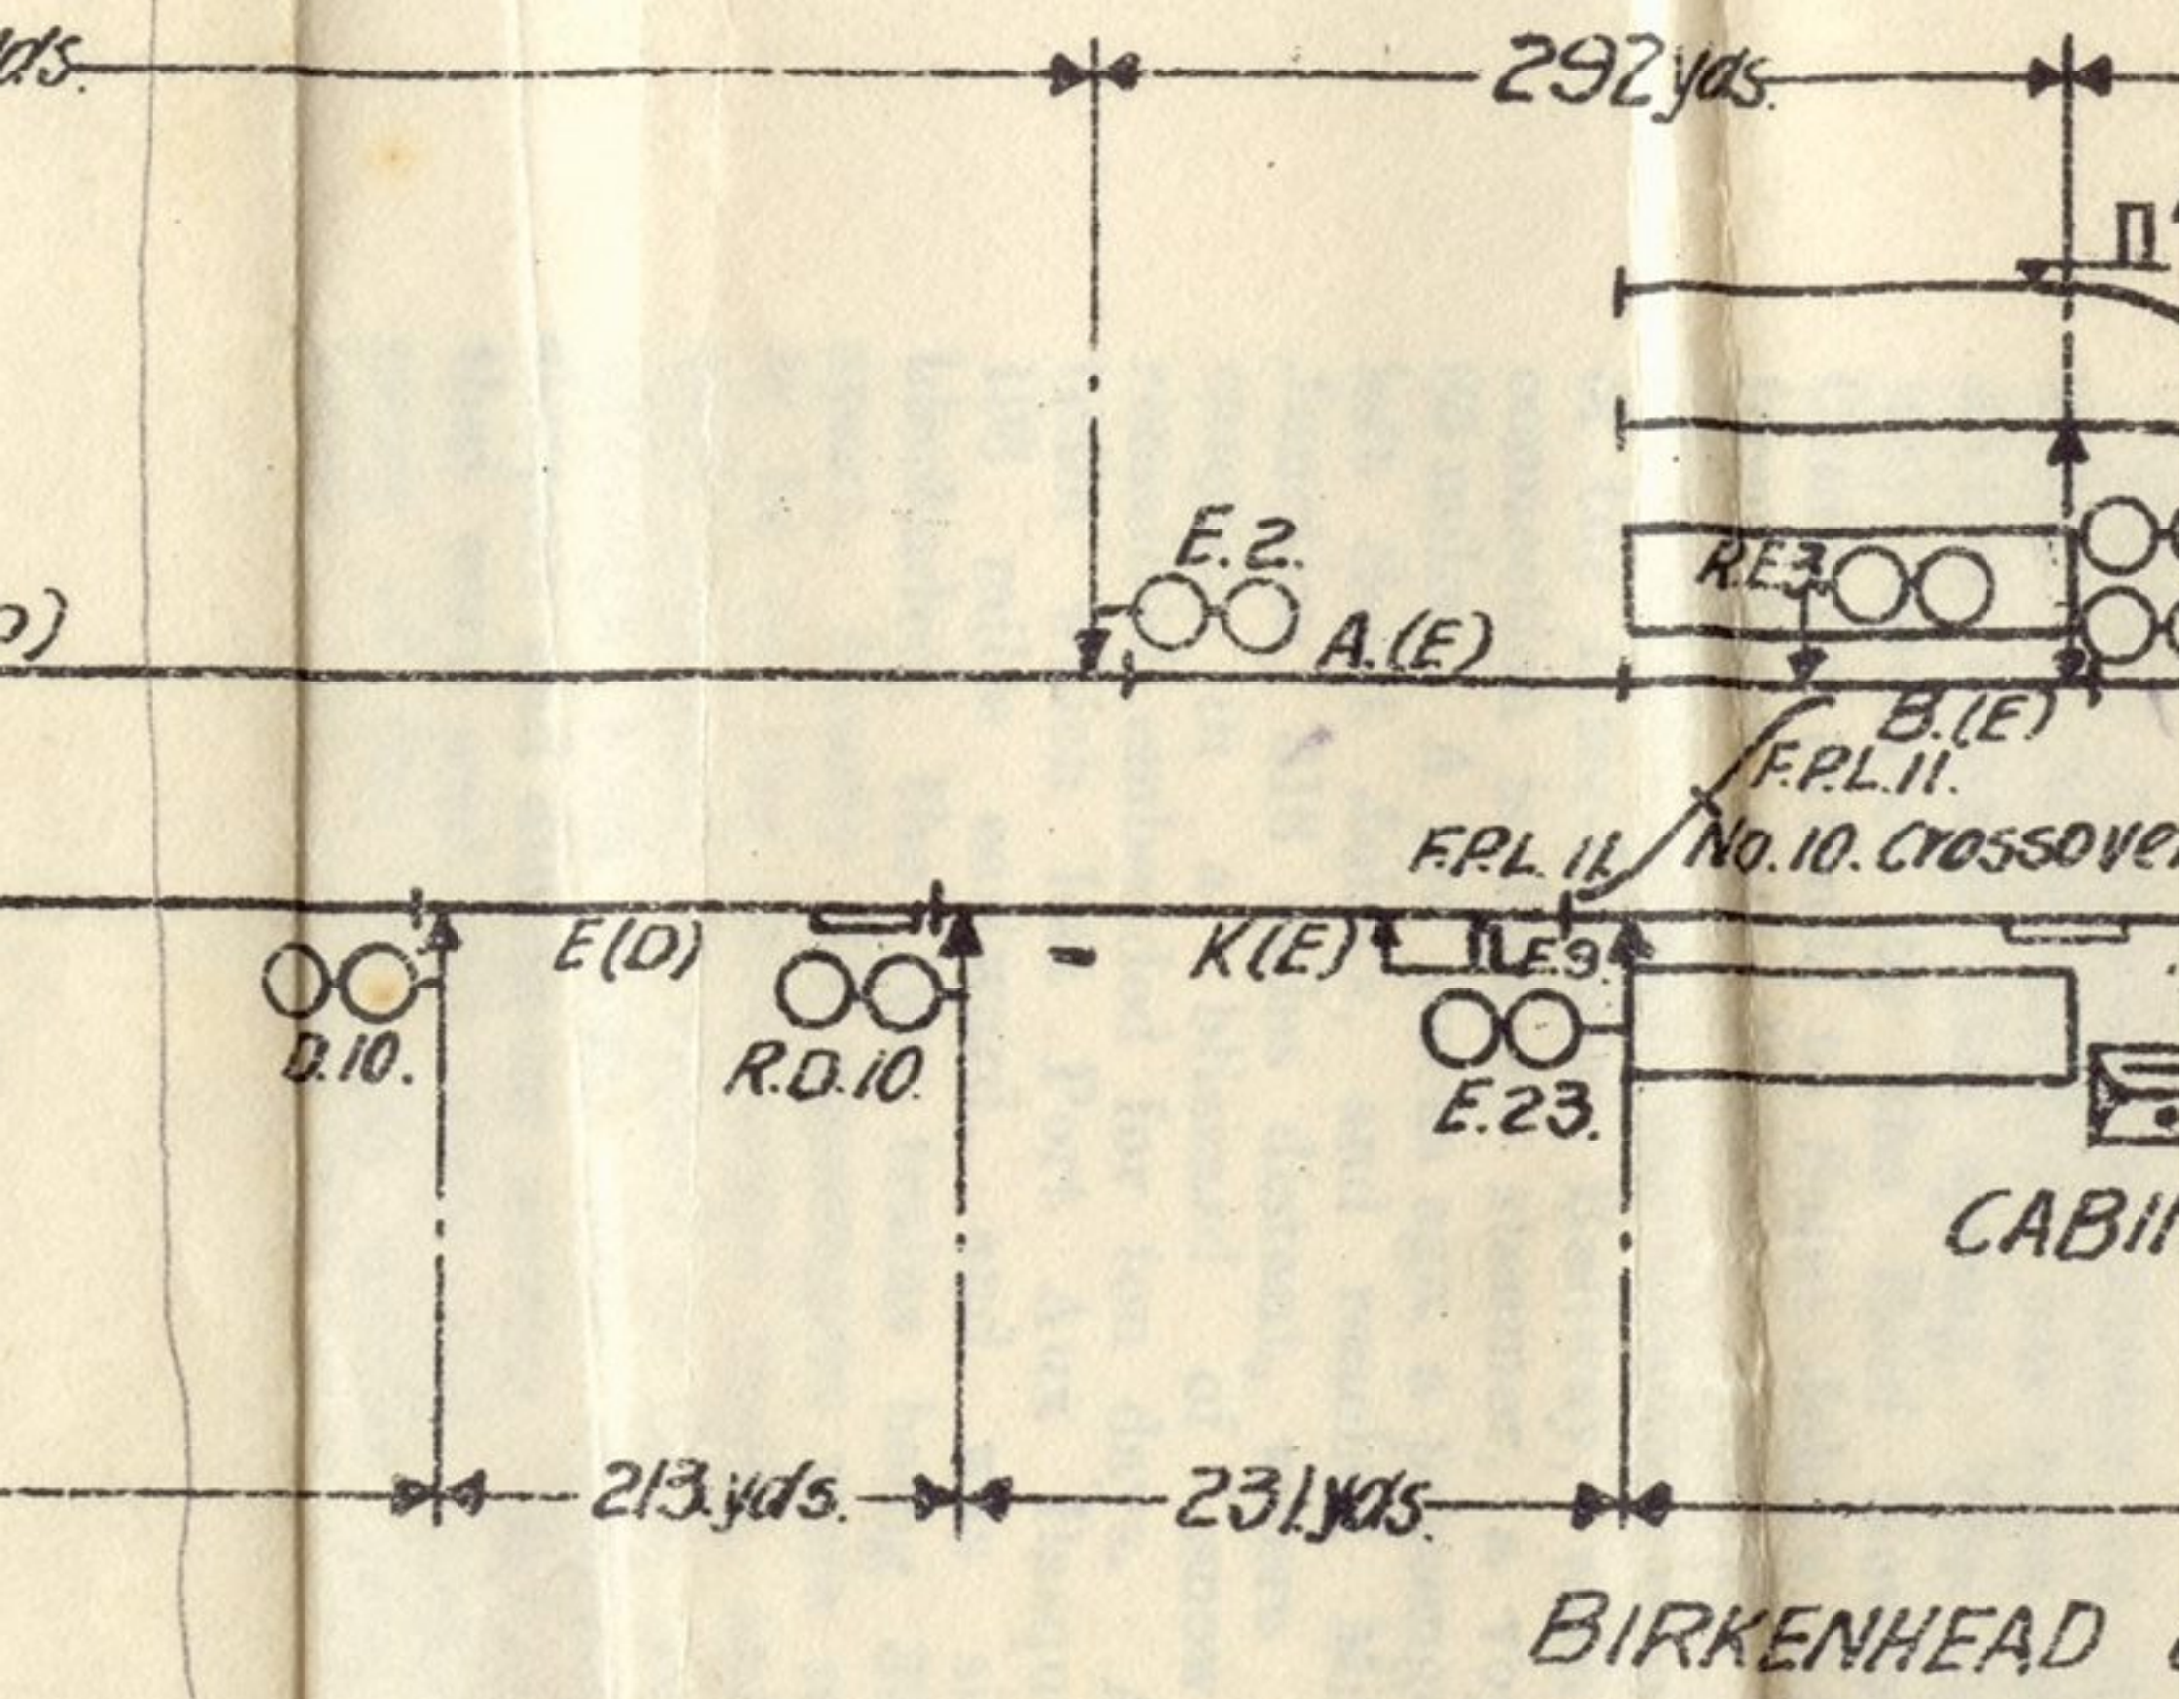



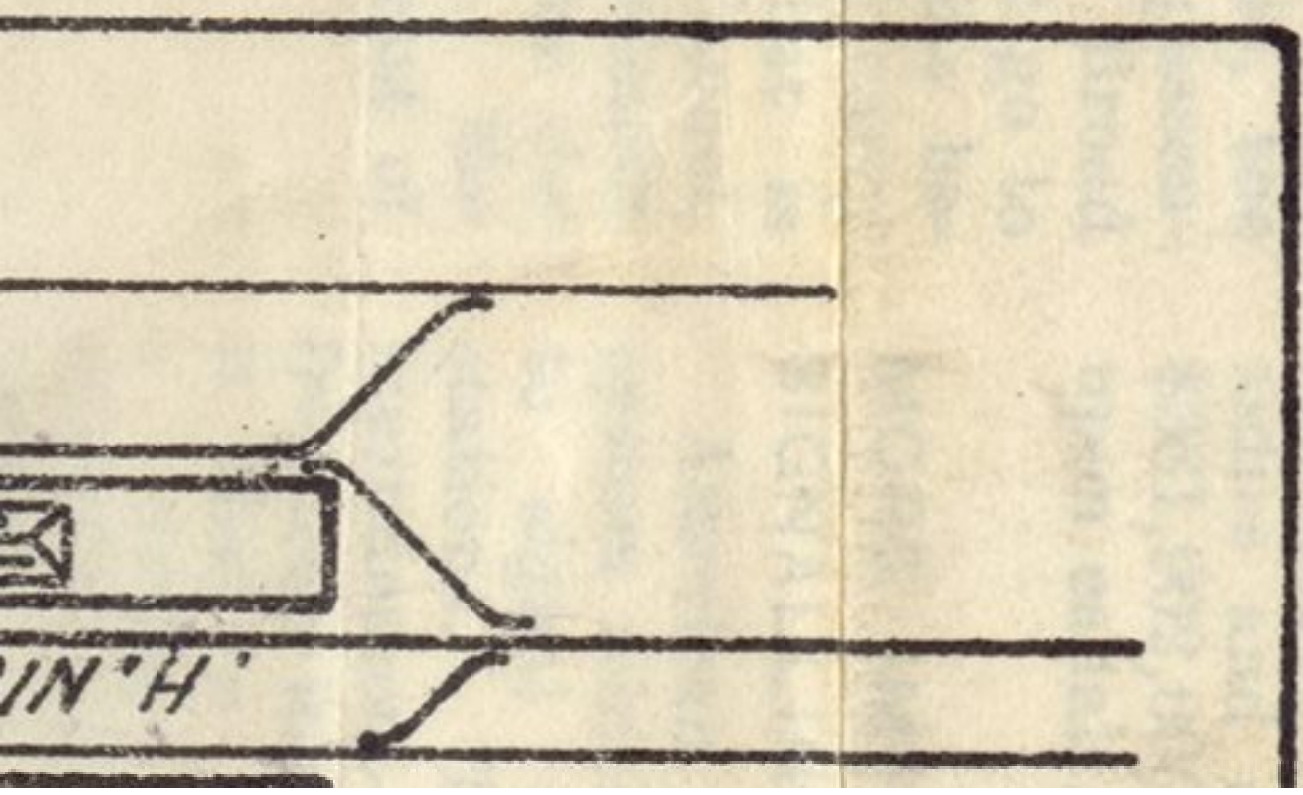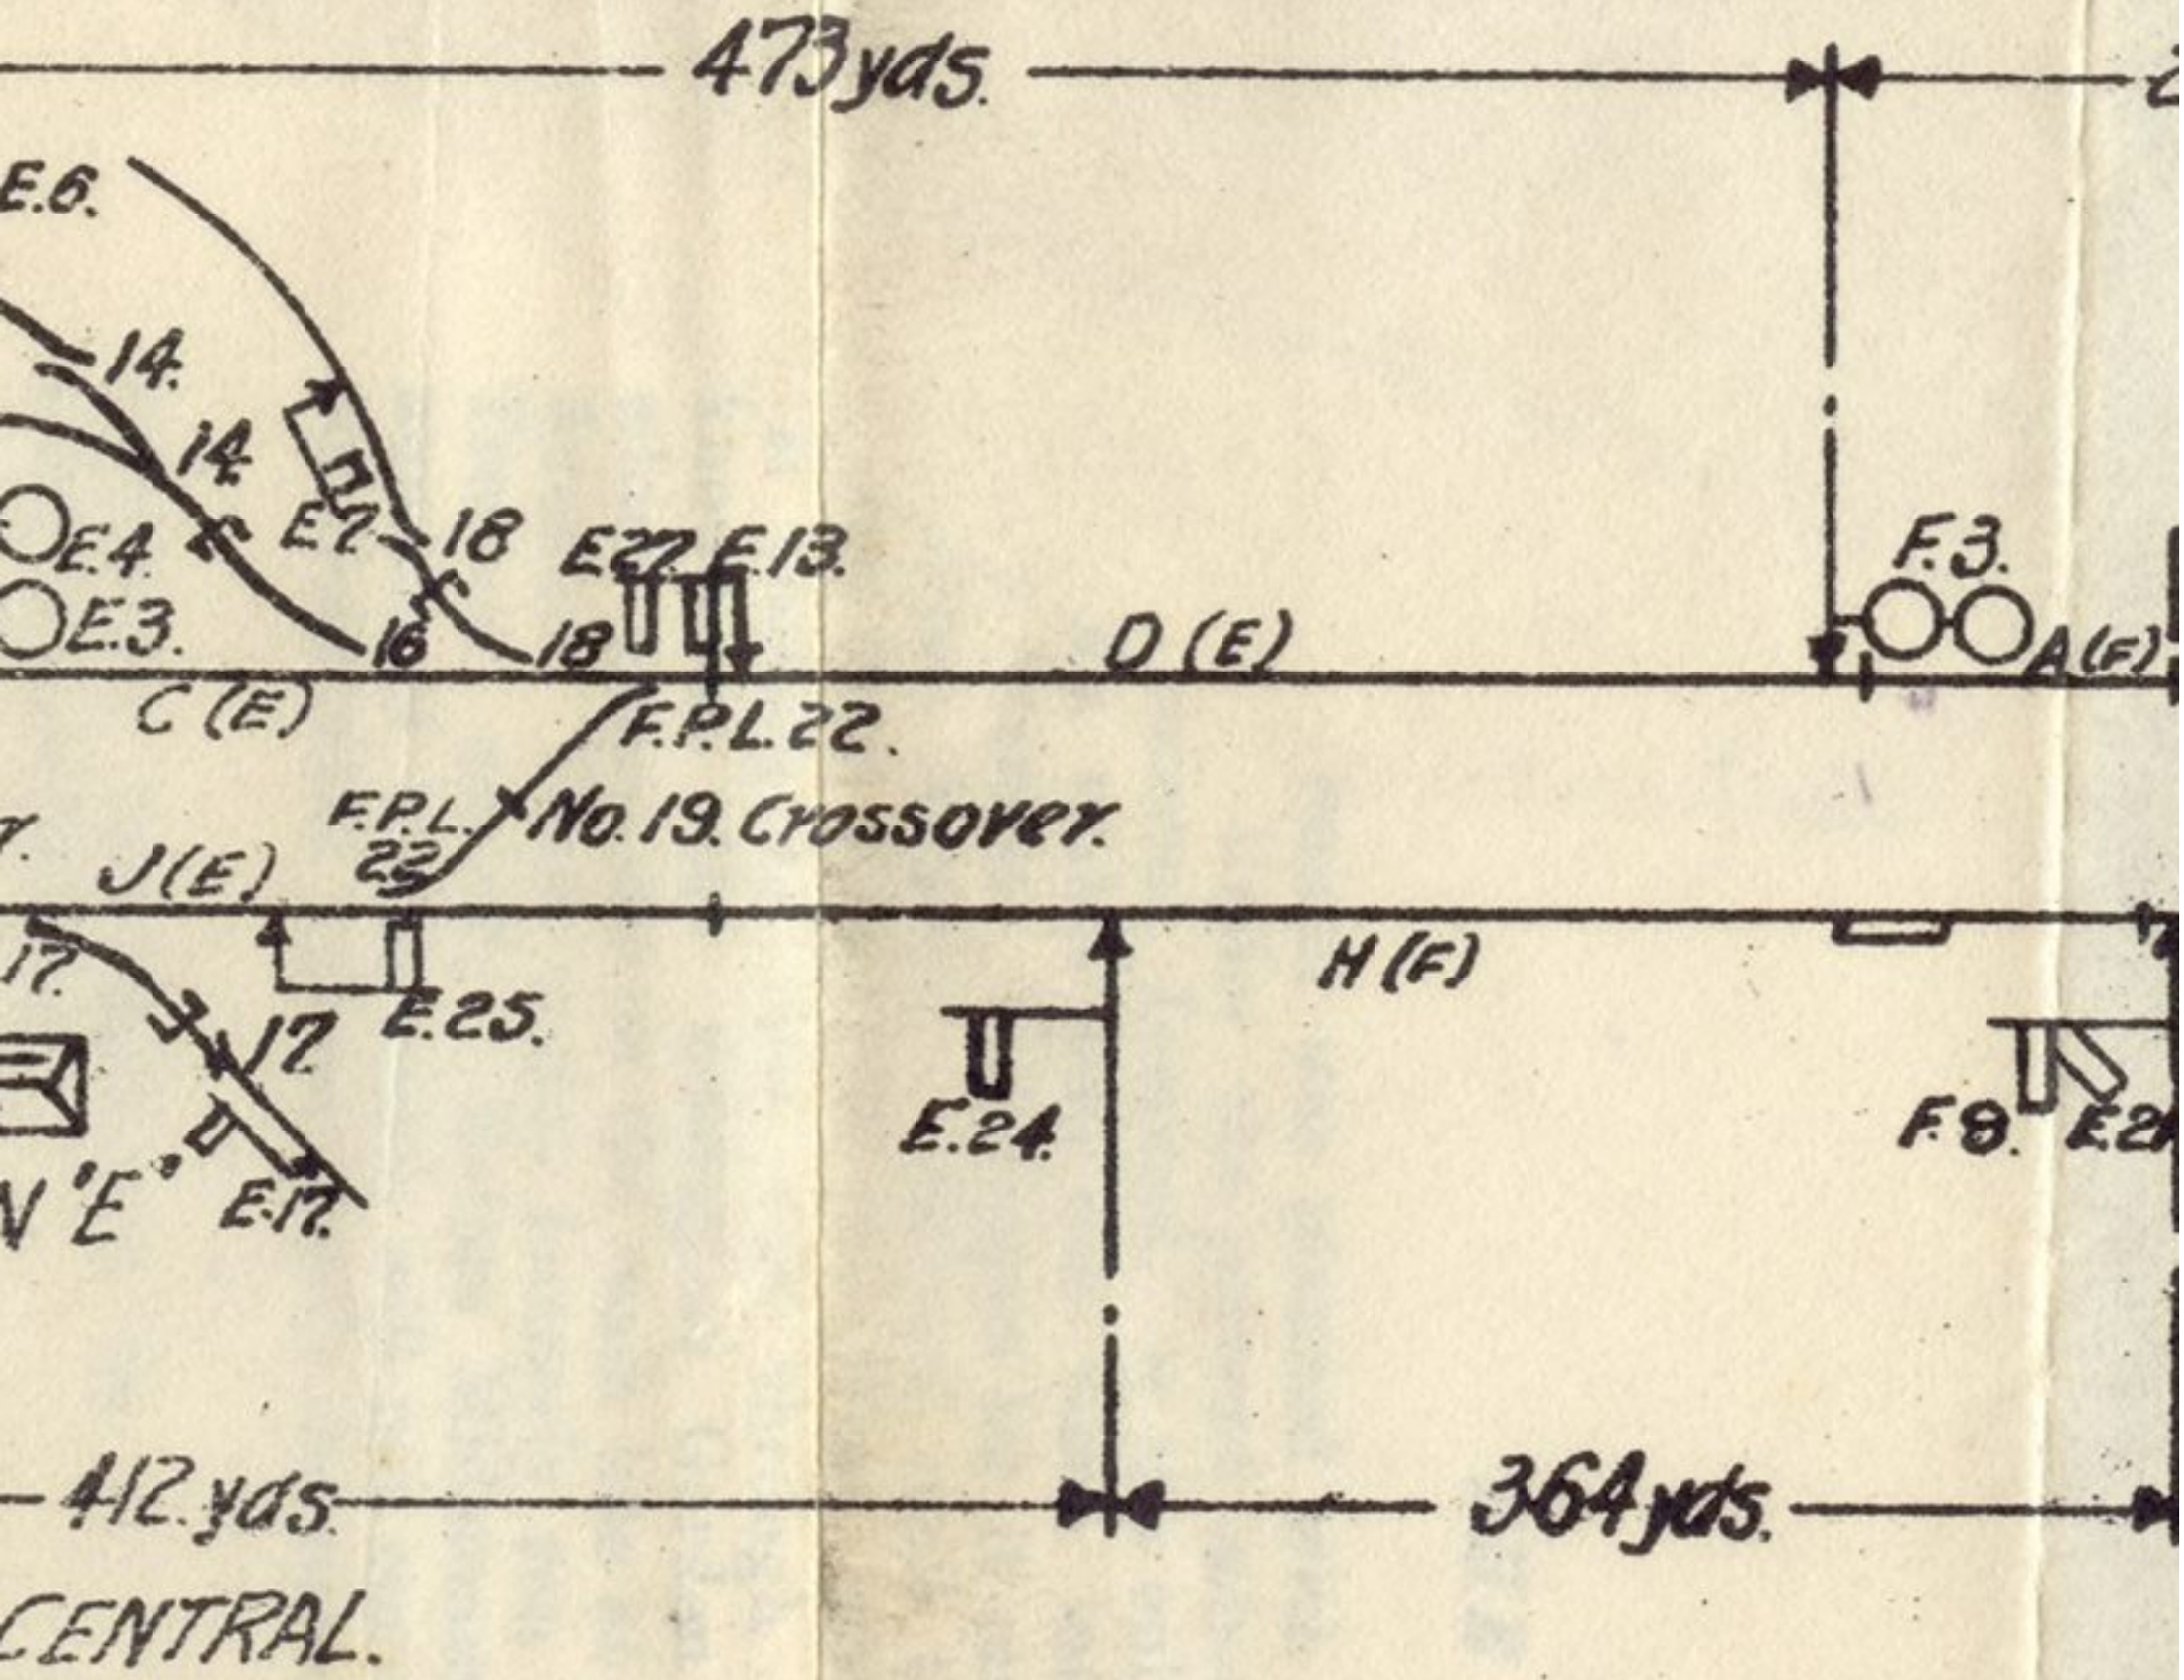



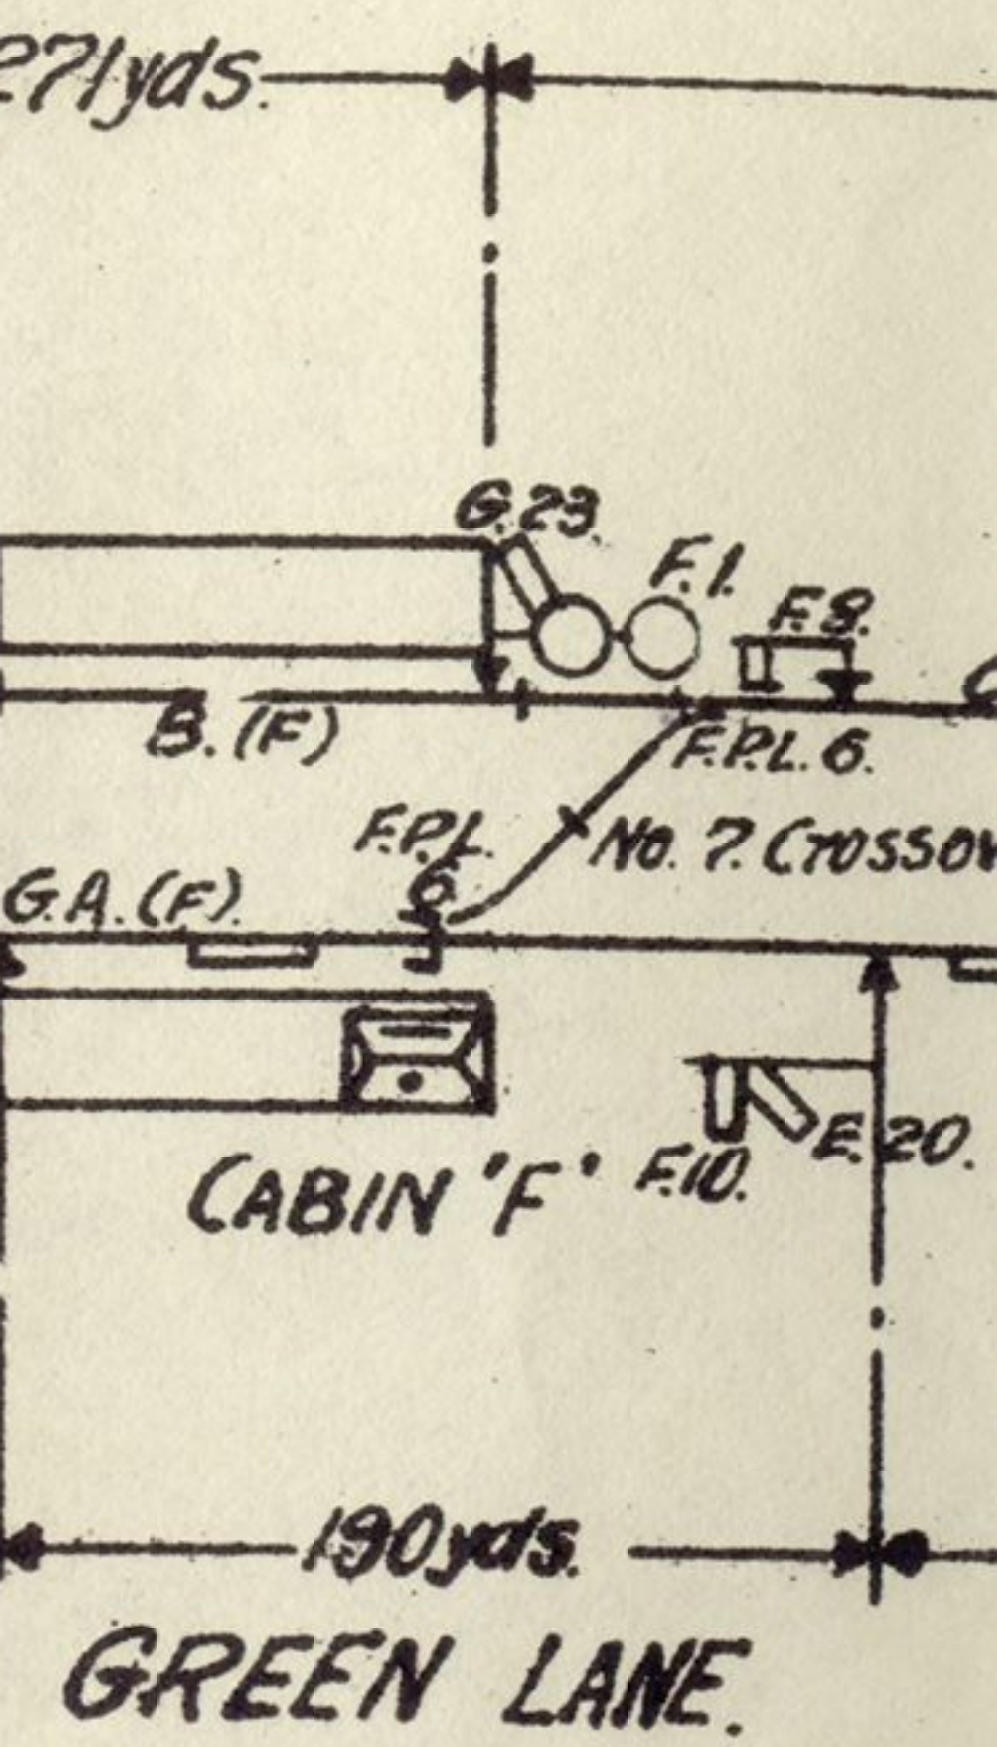

1253 yds

H(H).

OO  
H.54

G(H)

F(H)

F.P.L.  
55.


H.50.

F.P.L. 46  
NO. 47 (705)


H.49 U  
H.42 U

BIA

382.475

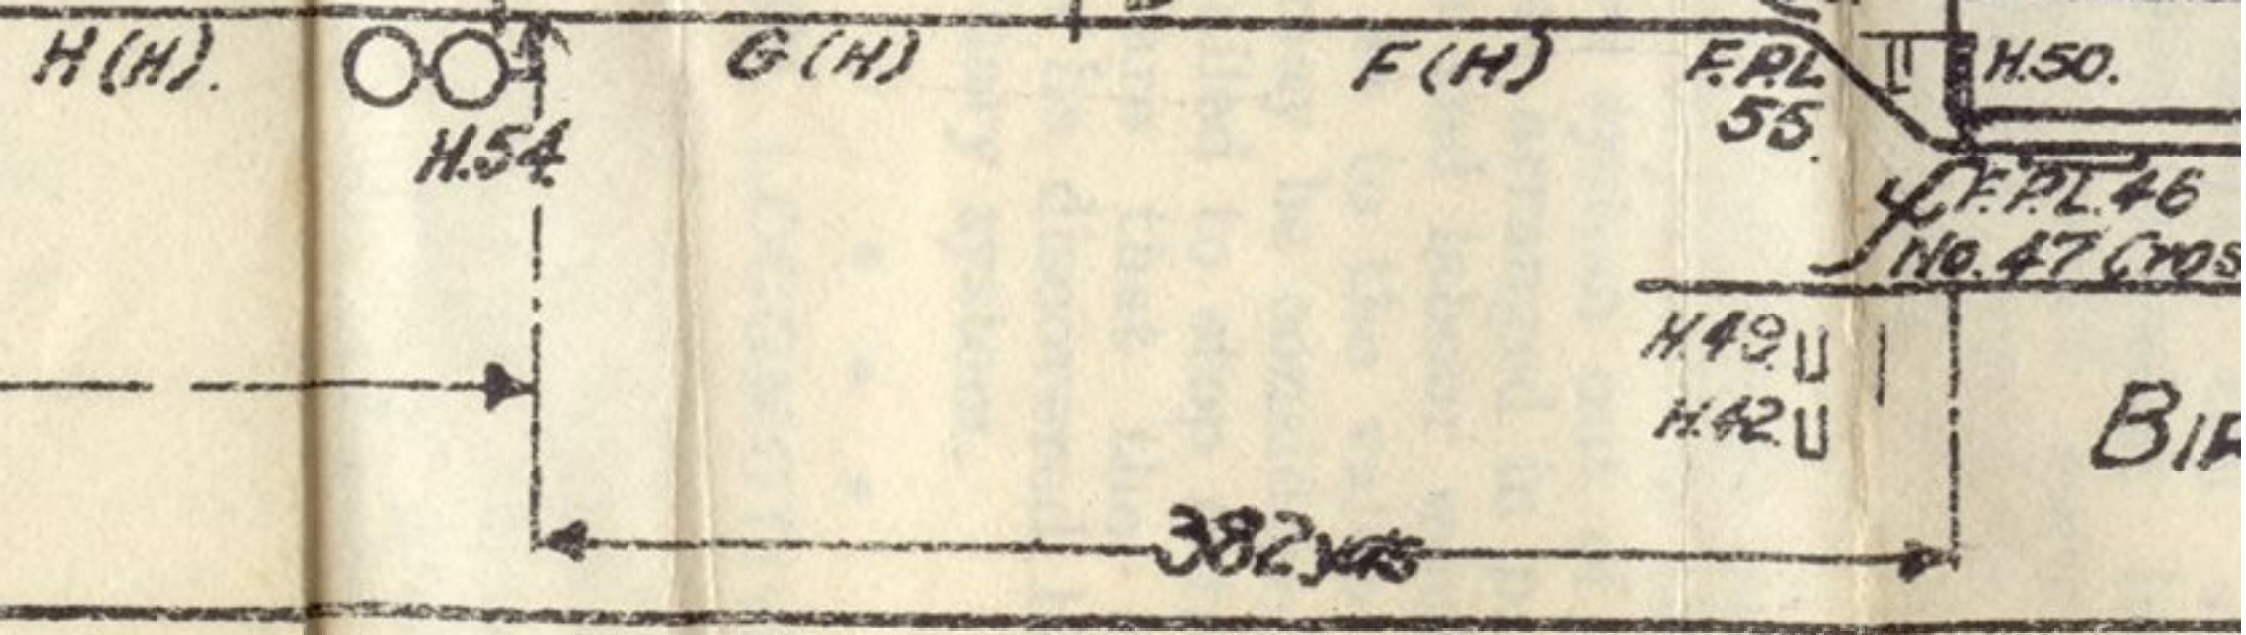



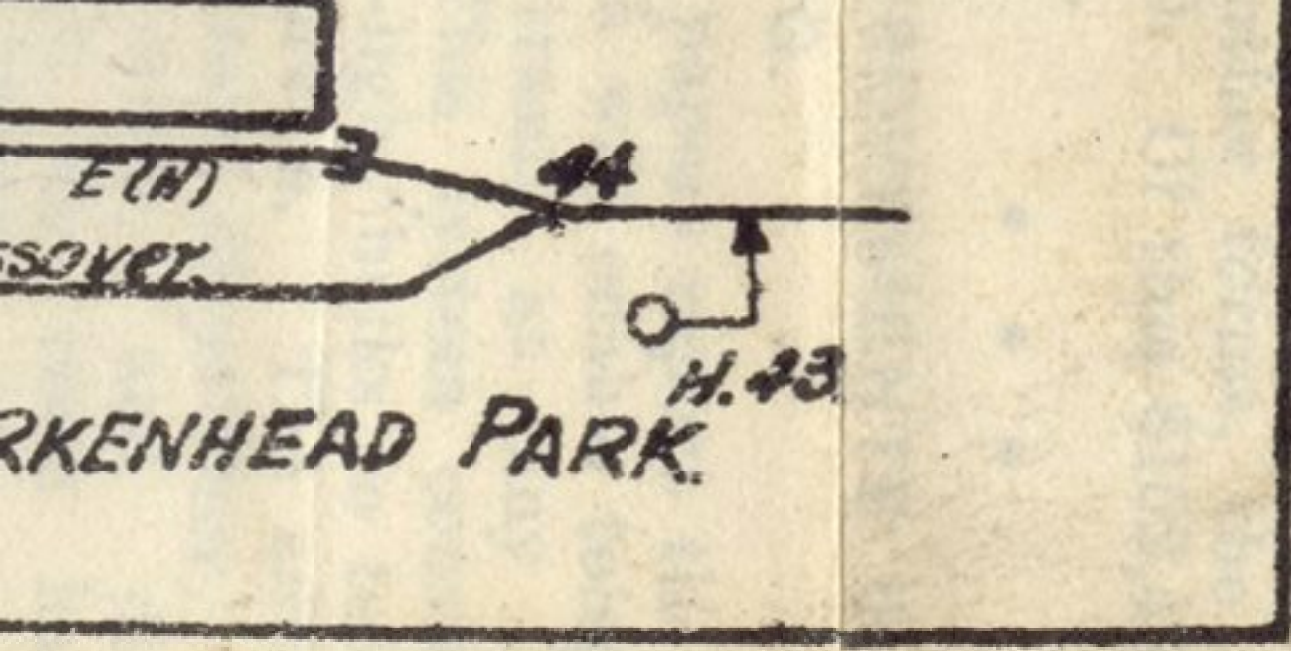

E(N)

SOVER.

H. 23

RKENHEAD PARK

